

ONONDAGA COUNTY
LAKEVIEW
AMPHITHEATER

CONCEPTUAL
DESIGN REPORT

JUNE, 2014




**THEATRE
PROJECTS**
Consultants



AMPHITHEATER
FIRST FLOOR
PLAN

FIGURE 2-3

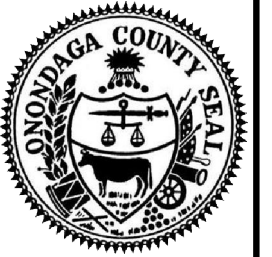

ONONDAGA COUNTY
LAKEVIEW
AMPHITHEATER

CONCEPTUAL
DESIGN REPORT


JUNE, 2014



**THEATRE
PROJECTS**
Consultants

PROPOSED
SHORT-TERM
TRAFFIC
MITIGATION
MEASURES

FIGURE 6-3

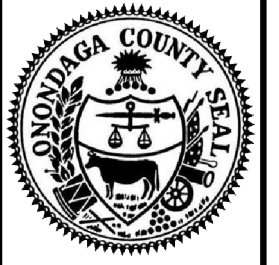

ONONDAGA COUNTY
LAKEVIEW
AMPHITHEATER

CONCEPTUAL
DESIGN REPORT


JUNE, 2014




**THEATRE
PROJECTS**
Consultants

SITE
DEVELOPMENT
MASTER PLAN
(ENLARGED)

FIGURE 4-2

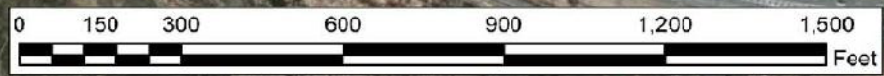

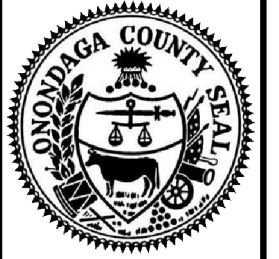

ONONDAGA COUNTY
LAKEVIEW
AMPHITHEATER

CONCEPTUAL
DESIGN REPORT


JUNE, 2014




**THEATRE
PROJECTS**
Consultants

BOX OFFICE
BUILDING
RENDERING


FIGURE 2-14

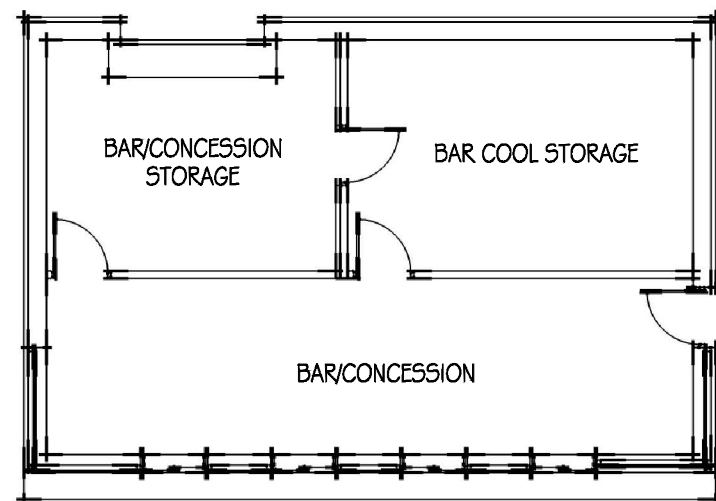


CONCESSION FLOOR PLAN (TYPICAL OF 5)

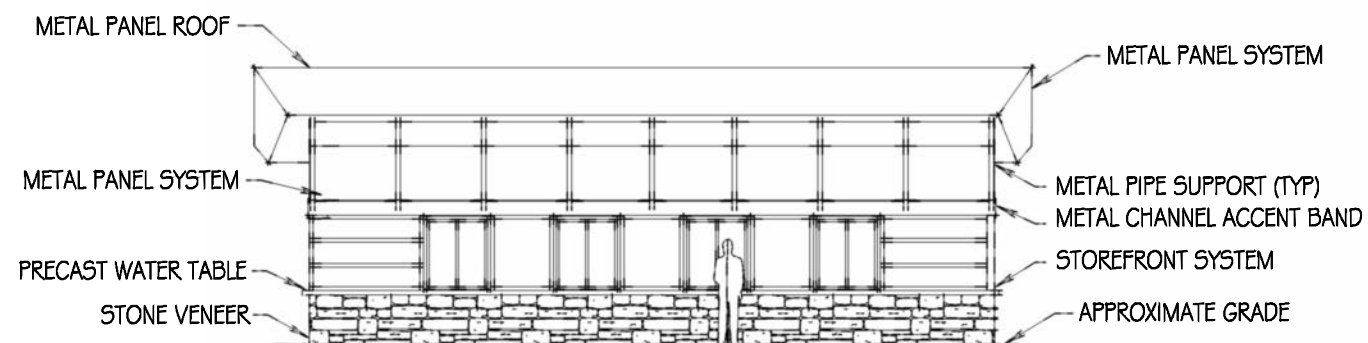


CONCESSION FRONT ELEVATION (RESTROOM FINISHES SIM.)

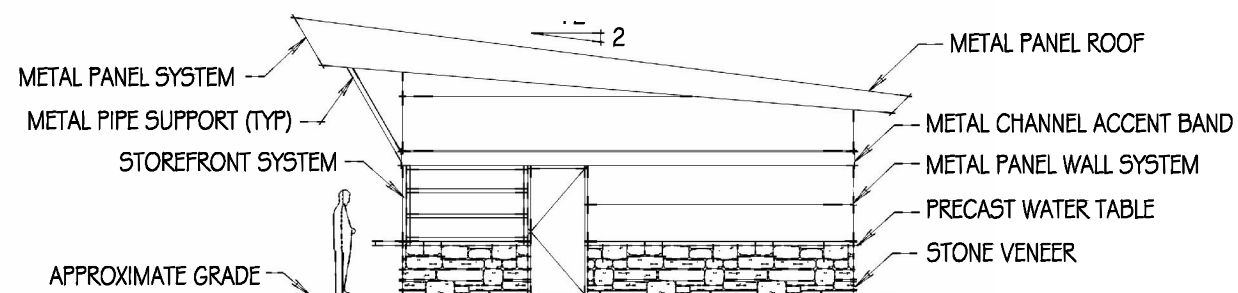

CONCESSION SIDE ELEVATION (RESTROOM FINISHES SIM.)

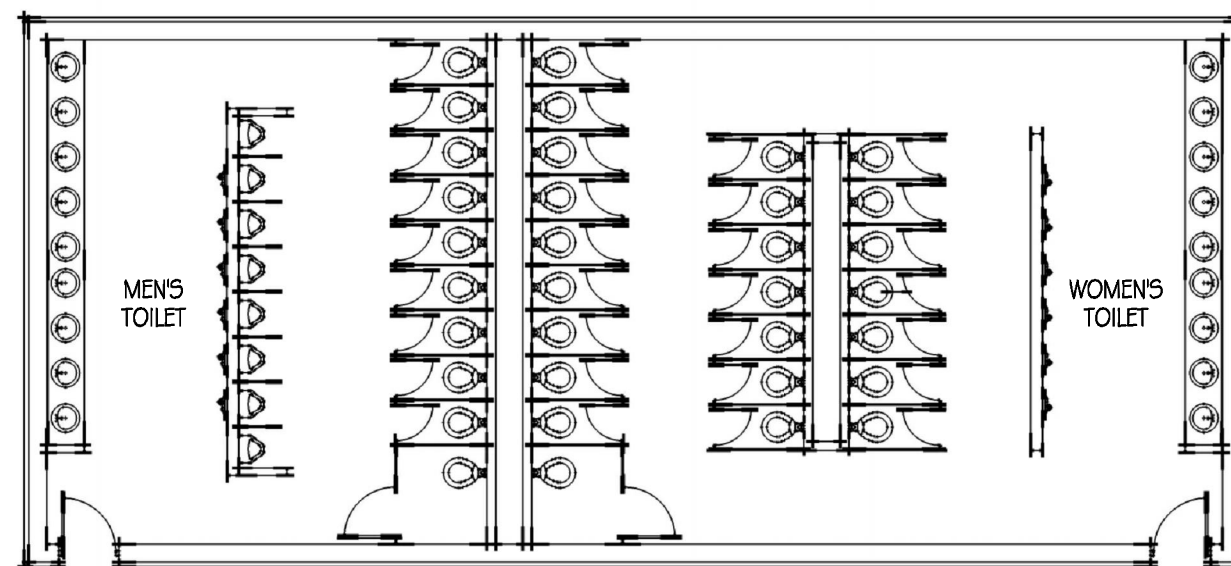

RESTROOM FLOOR PLAN (TYPICAL OF 5)

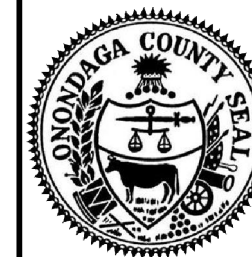

ONONDAGA COUNTY
LAKEVIEW
AMPHITHEATER

CONCEPTUAL
DESIGN REPORT

JUNE, 2014



**THEATRE
PROJECTS**
Consultants

CONCESSION AND
RESTROOM
BUILDING PLANS
ELEVATIONS

FIGURE 2-13




ONONDAGA COUNTY
LAKEVIEW
AMPHITHEATER

CONCEPTUAL
DESIGN REPORT



JUNE, 2014




**THEATRE
PROJECTS**
Consultants

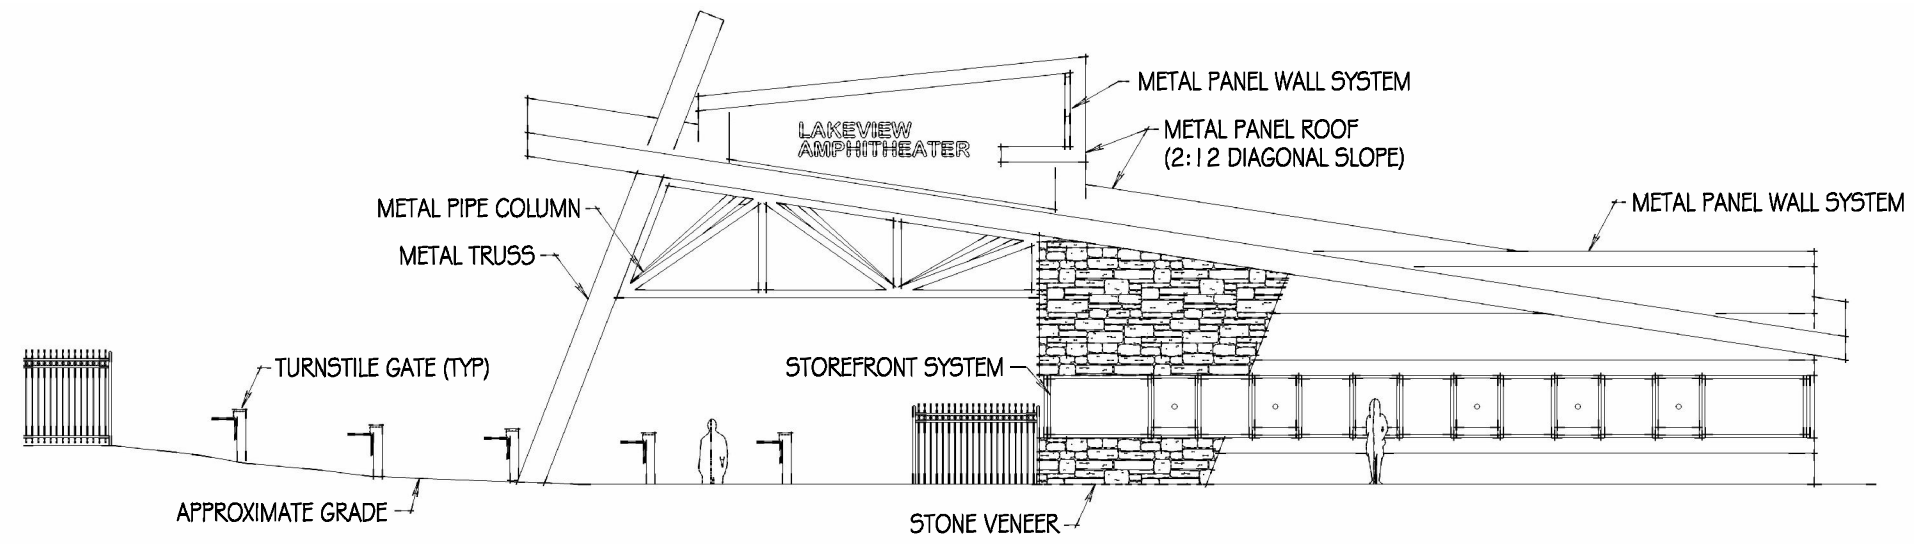

BOX OFFICE SOUTH ELEVATION (NORTH ELEVATION SIM.)

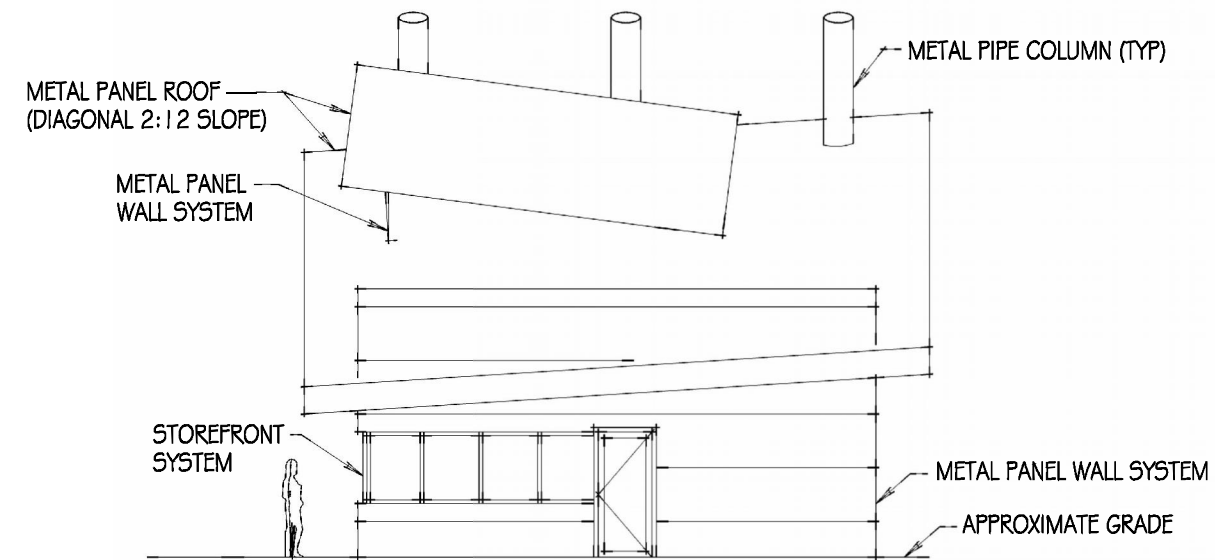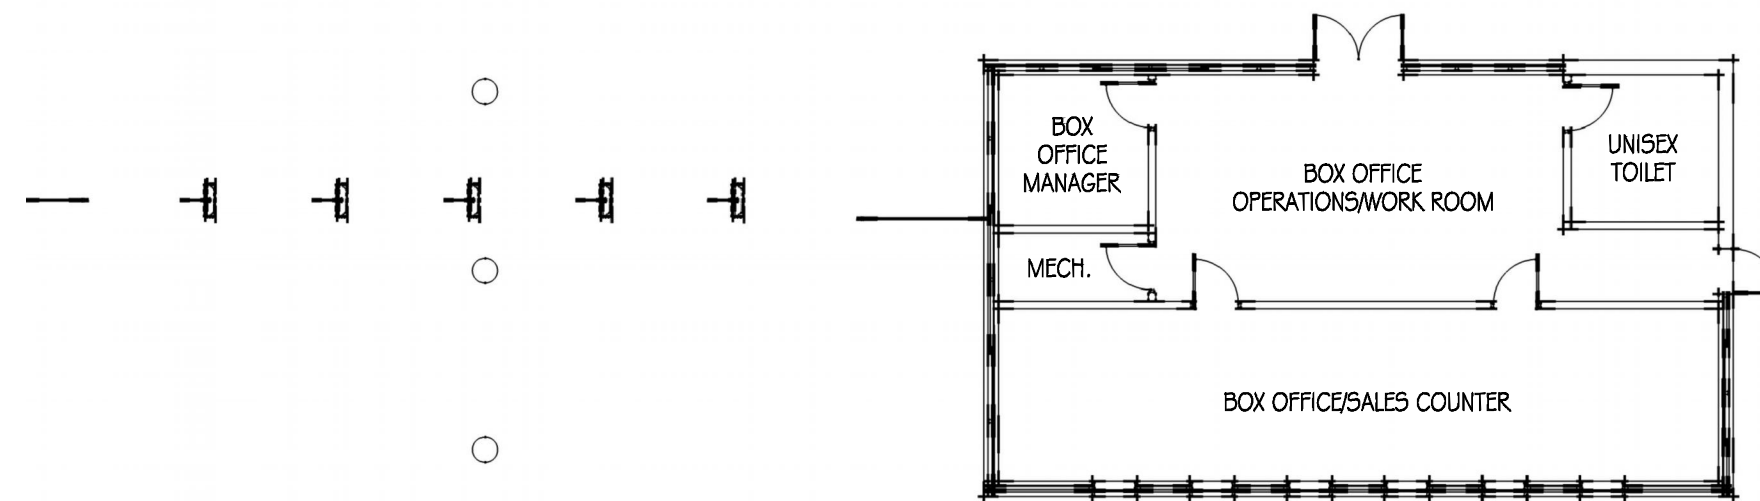


BOX OFFICE EAST ELEVATION

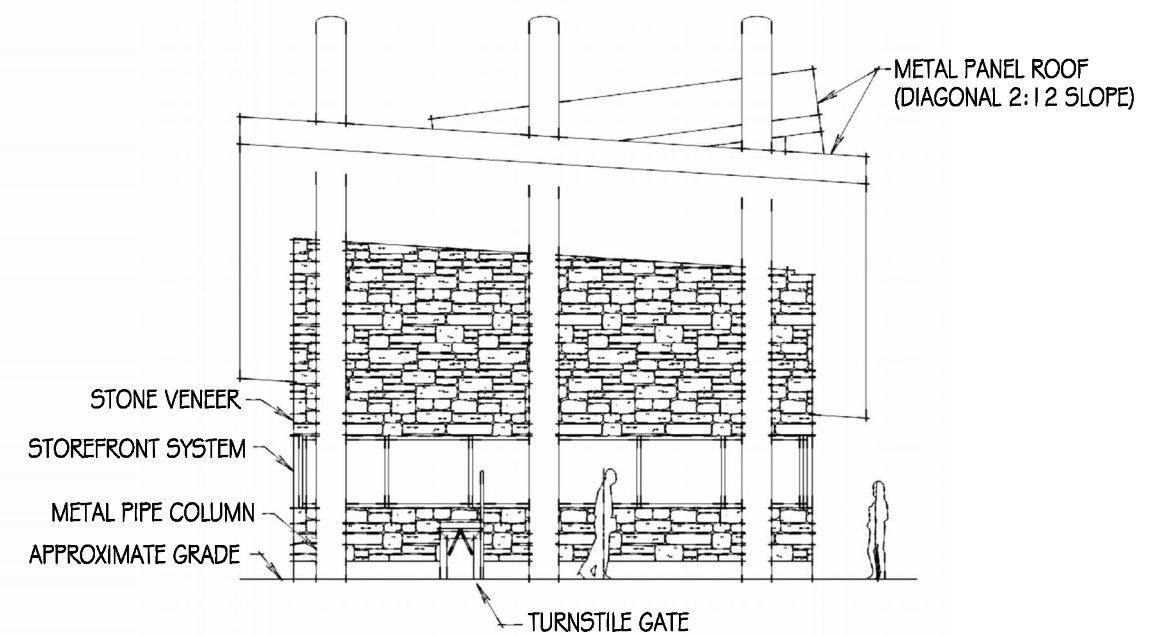

BOX OFFICE WEST ELEVATION

BOX OFFICE
FLOOR PLAN
AND
ELEVATIONS

FIGURE 2-12

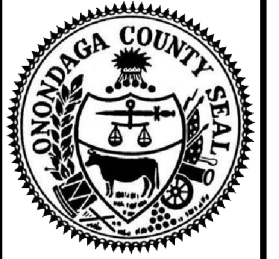

ONONDAGA COUNTY
LAKEVIEW
AMPHITHEATER

CONCEPTUAL
DESIGN REPORT

JUNE, 2014




C&S
COMPANIES®

edr

**THEATRE
PROJECTS**
Consultants

AMPHITHEATER
BUILDING
RENDERING

FIGURE 2-11

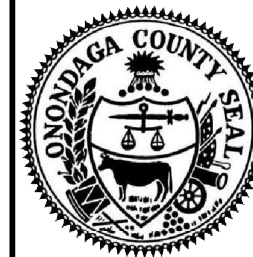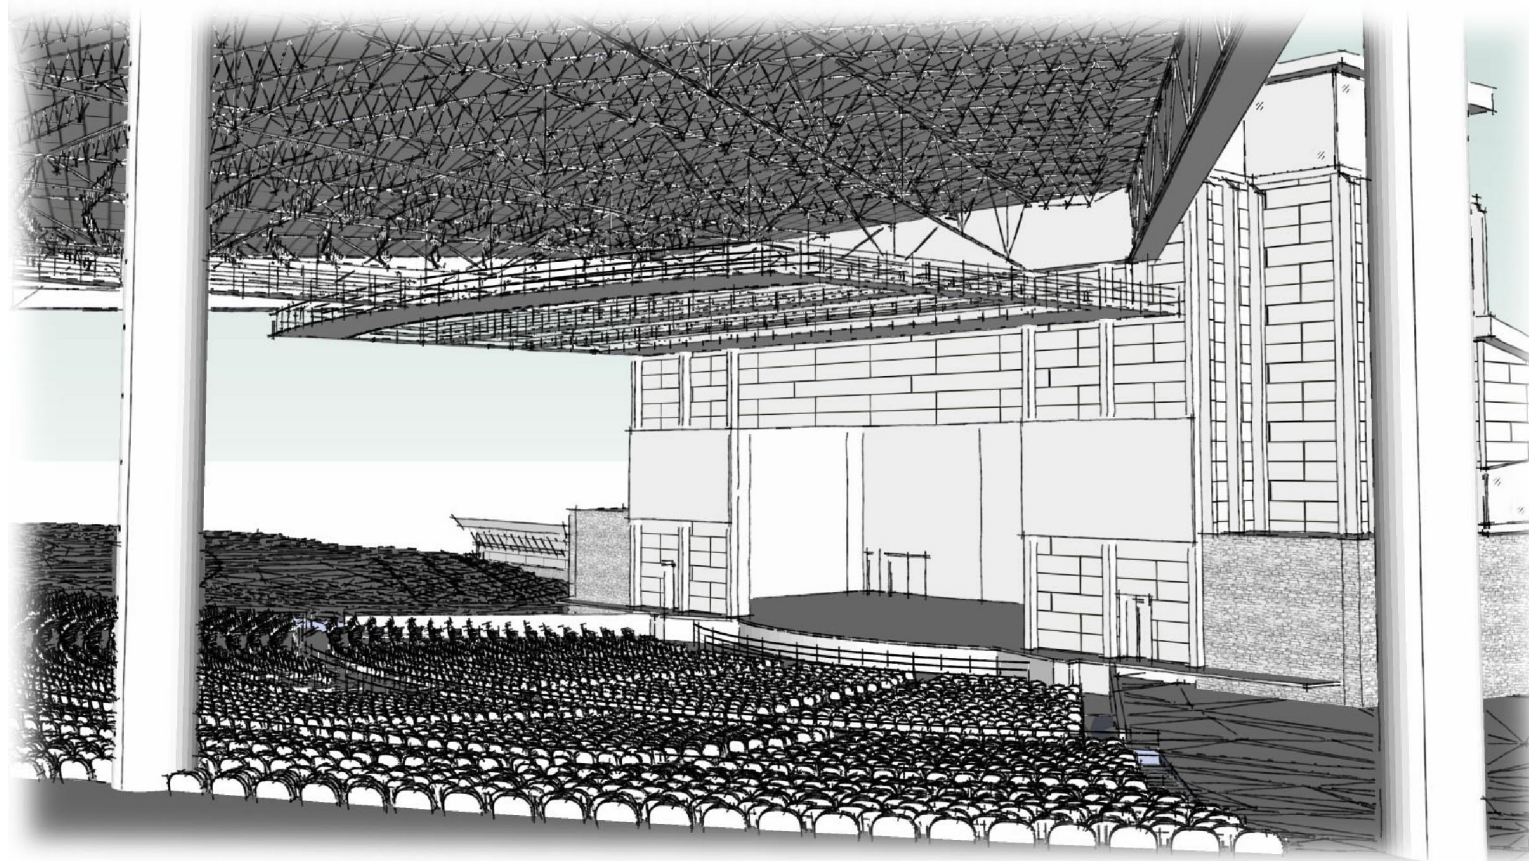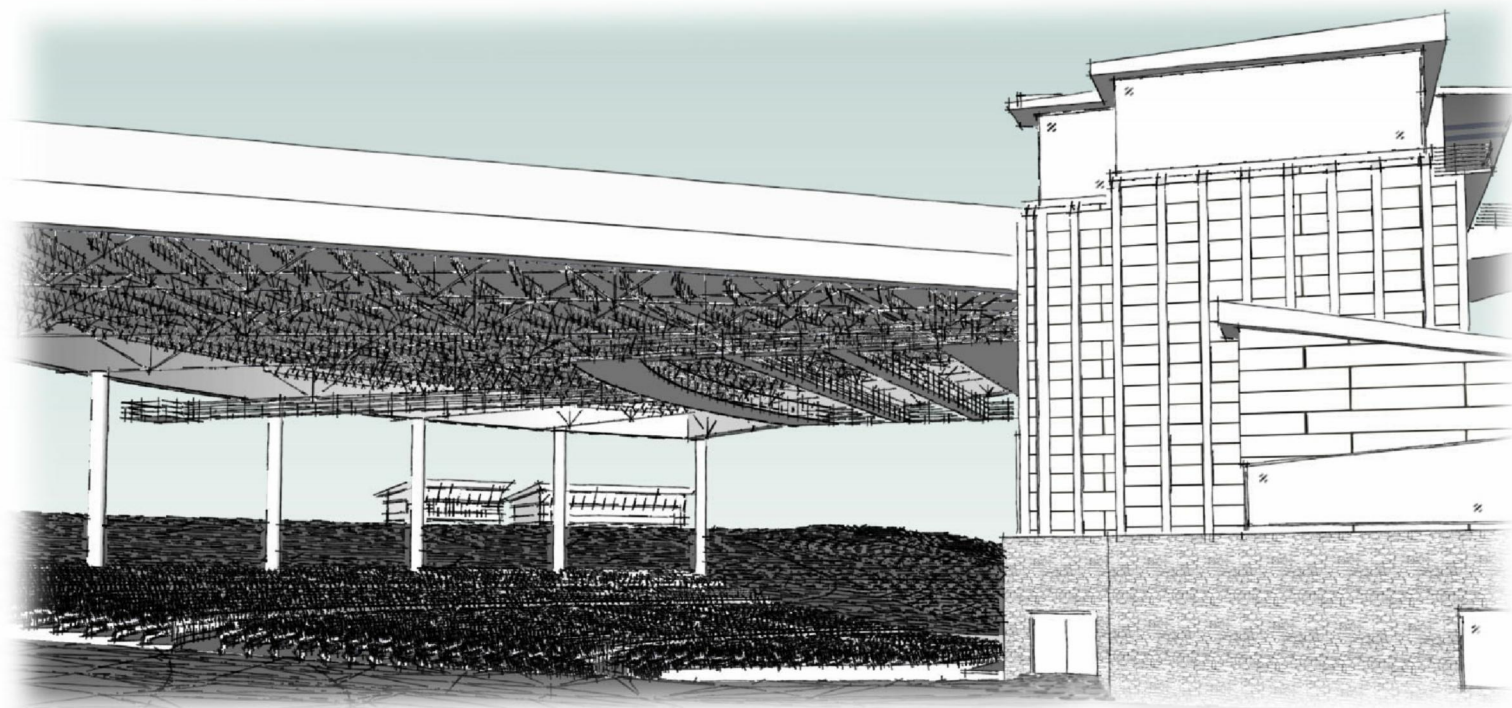

ONONDAGA COUNTY
LAKEVIEW
AMPHITHEATER

CONCEPTUAL
DESIGN REPORT

JUNE, 2014


C&S
COMPANIES®

edr

**THEATRE
PROJECTS**
Consultants

AMPHITHEATER
ISOMETRIC
VIEWS

FIGURE 2-10

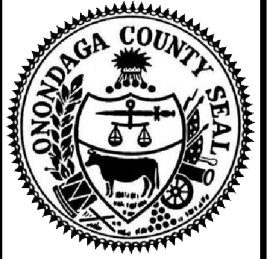



ONONDAGA COUNTY
LAKEVIEW
AMPHITHEATER

CONCEPTUAL
DESIGN REPORT

JUNE, 2014




**THEATRE
PROJECTS**
Consultants

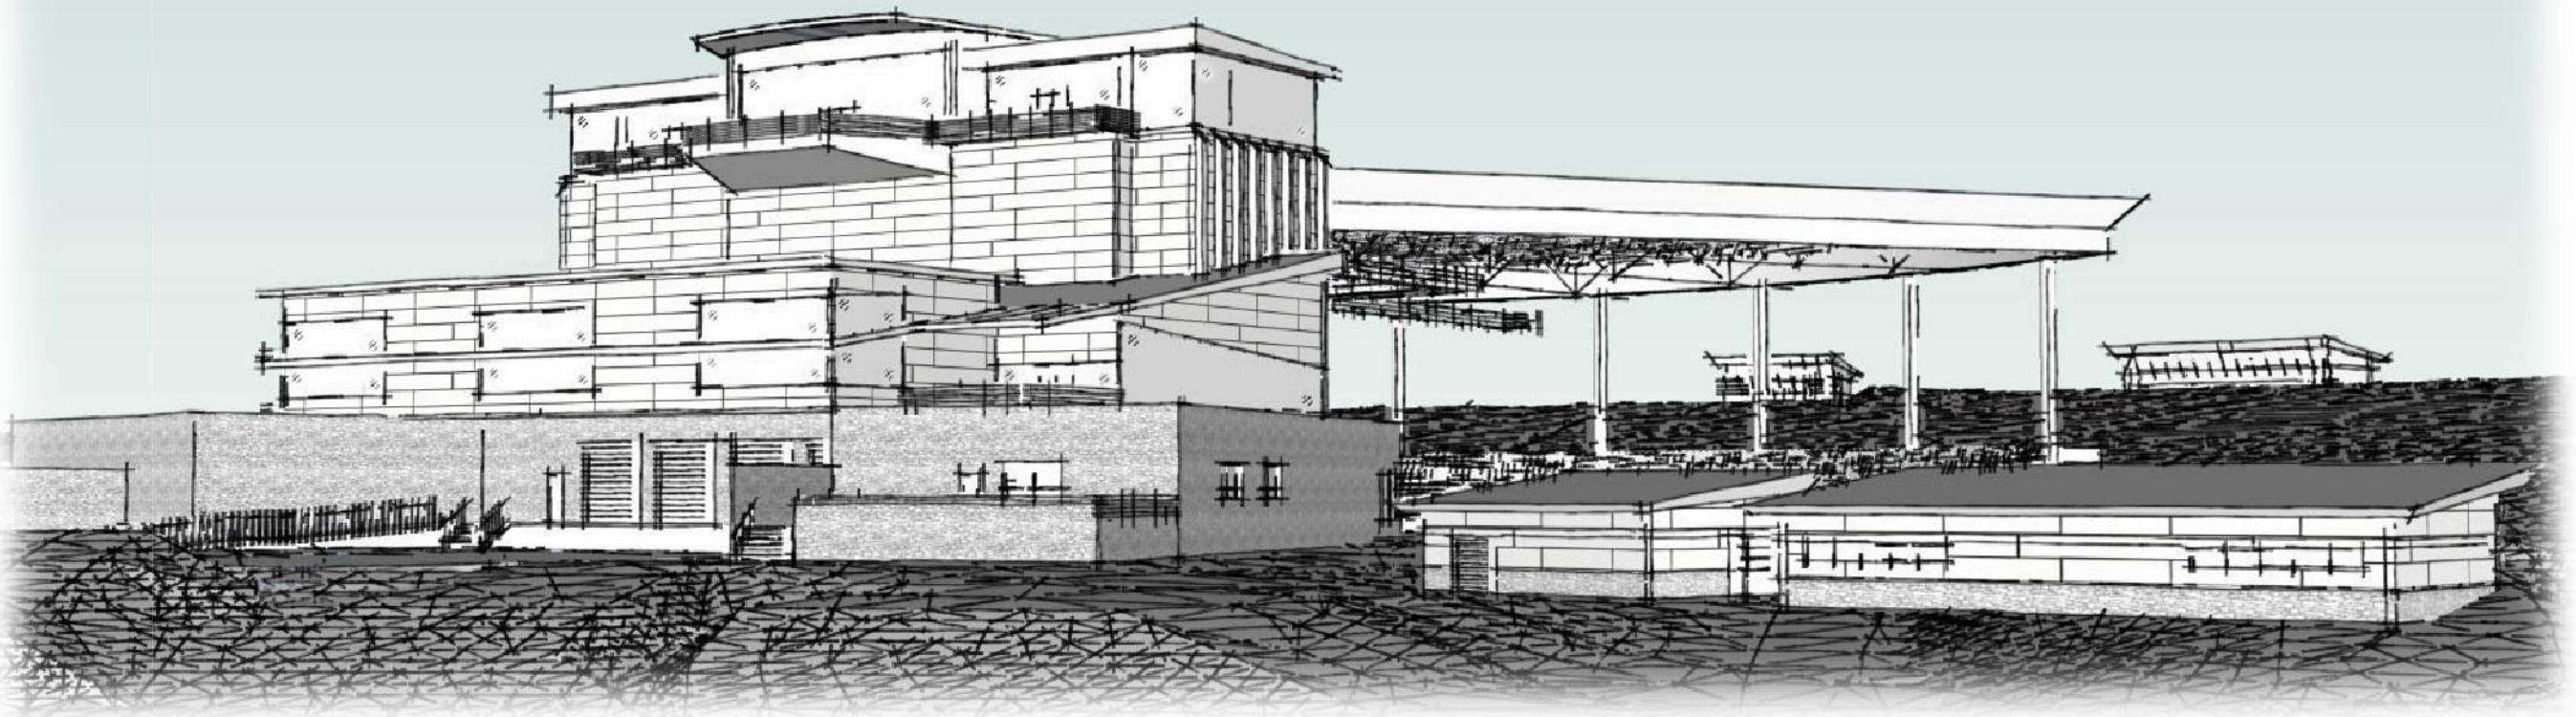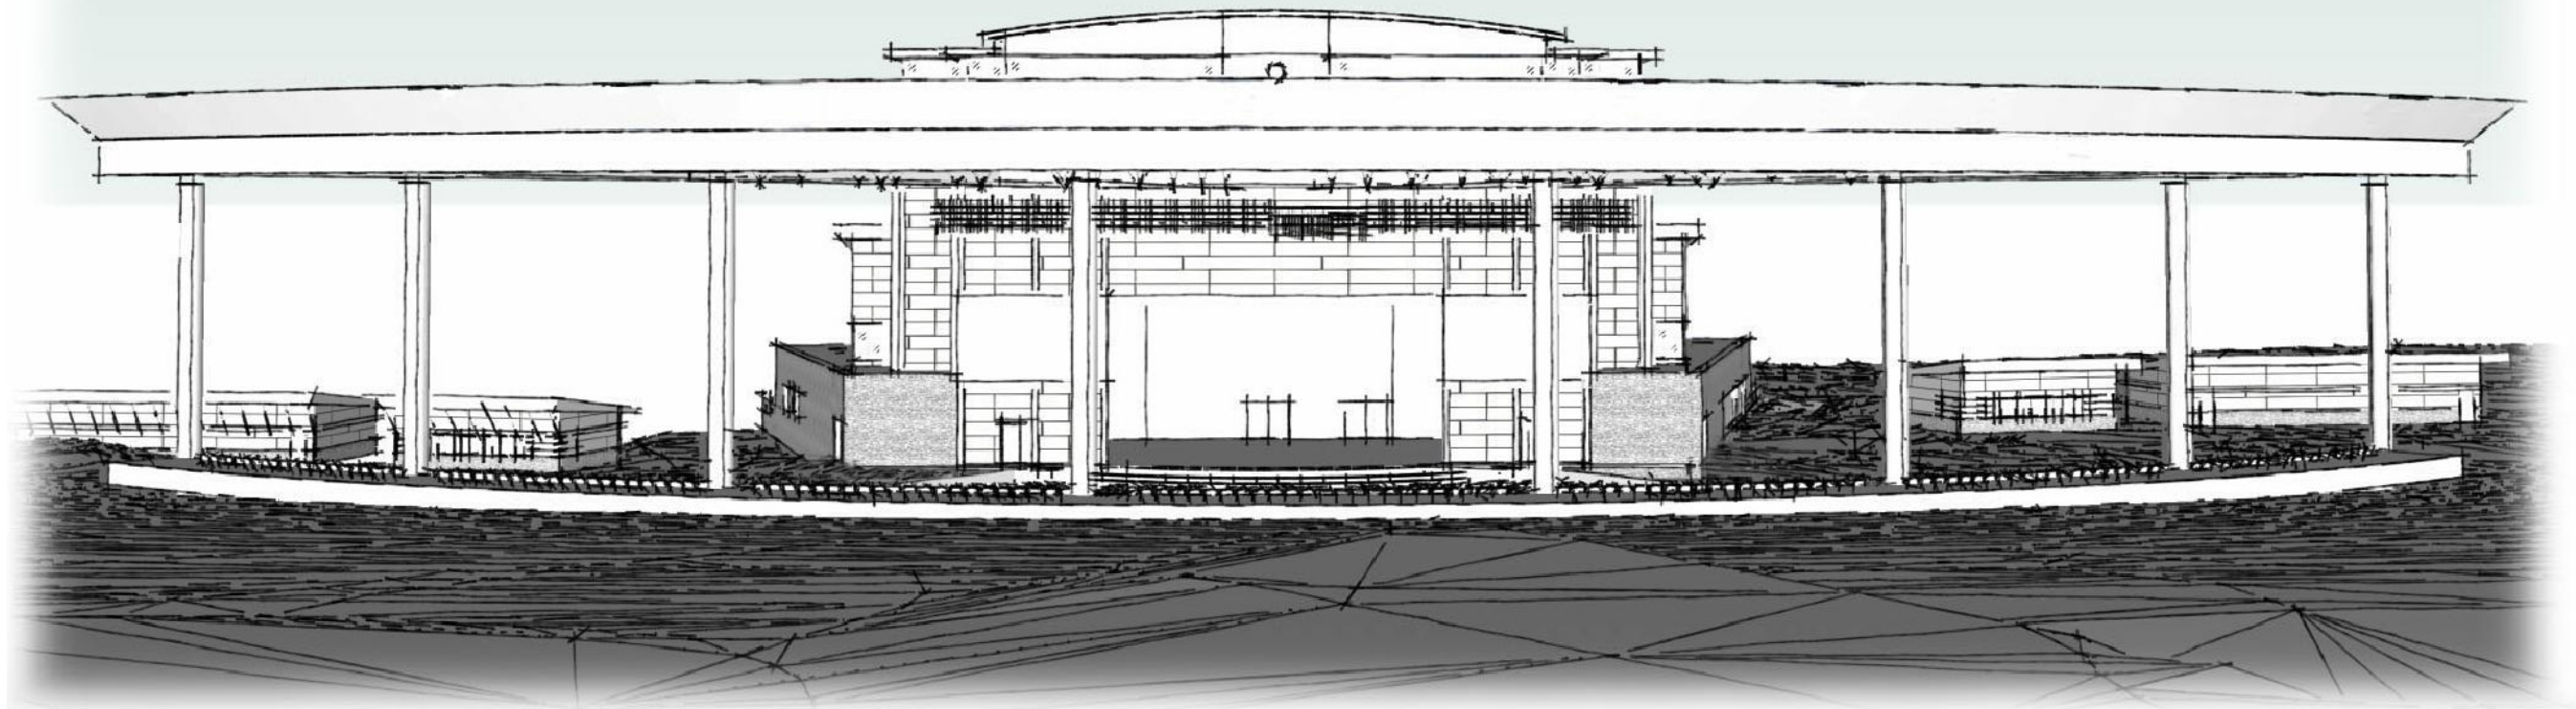

AMPHITHEATER
ISOMETRIC
VIEWS

FIGURE 2-9

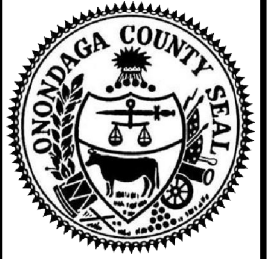


ONONDAGA COUNTY
LAKEVIEW
AMPHITHEATER

CONCEPTUAL
DESIGN REPORT

JUNE, 2014




**THEATRE
PROJECTS**
Consultants

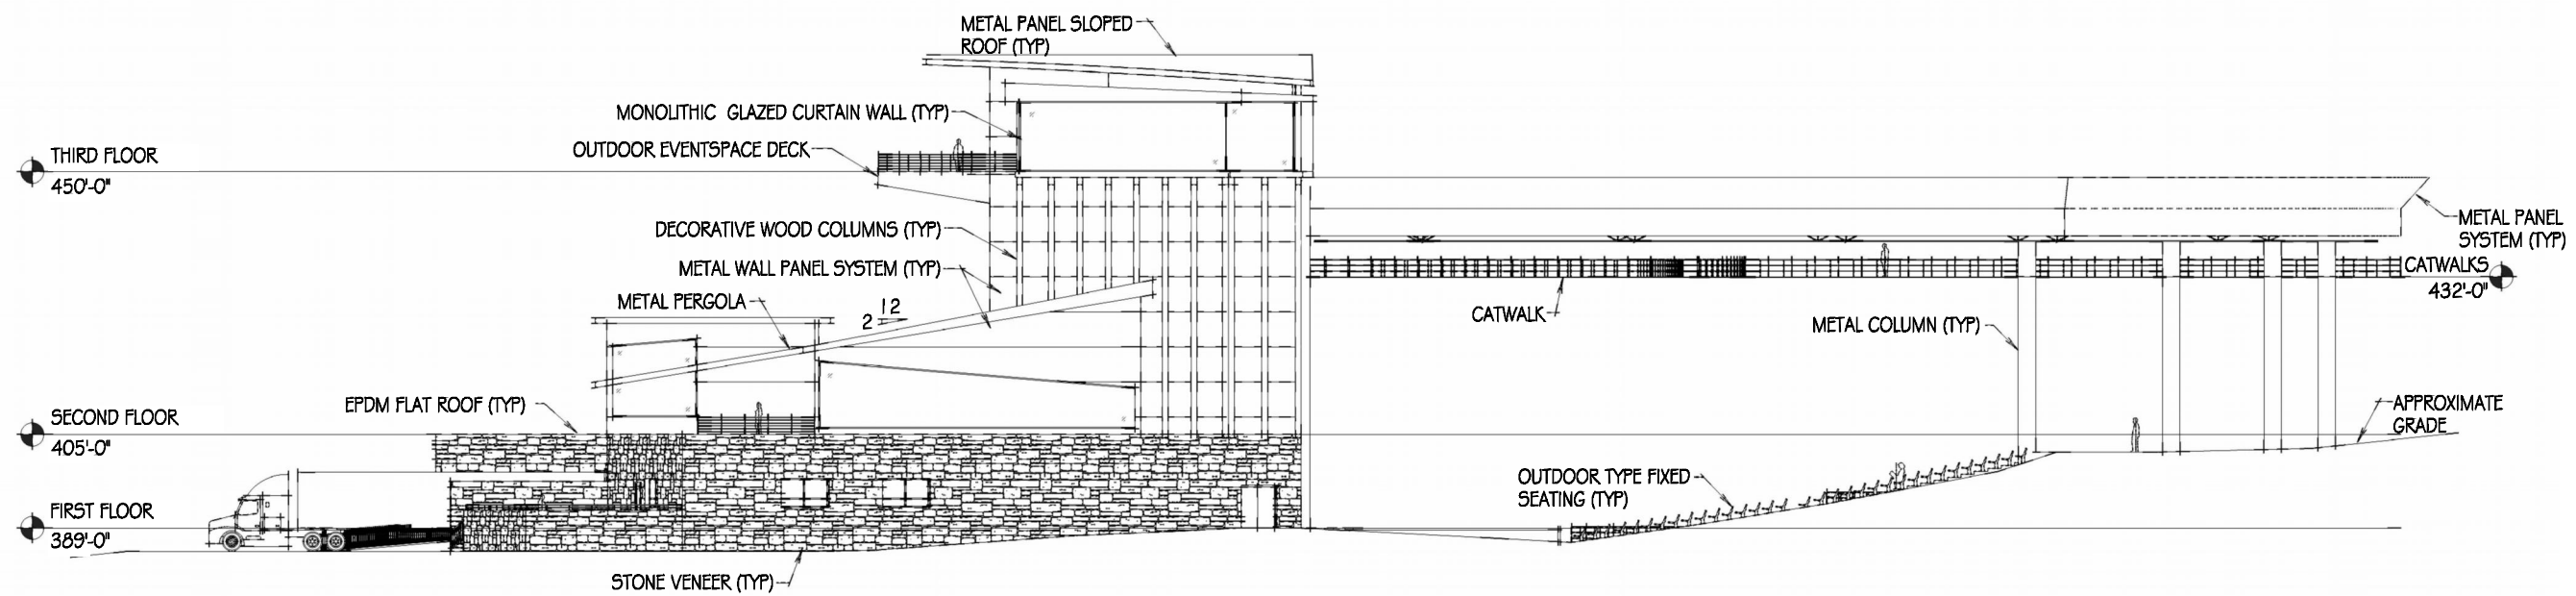

AMPHITHEATER WEST ELEVATION (EAST ELEVATION SIM.)

AMPHITHEATER
BUILDING
ELEVATIONS

FIGURE 2-8

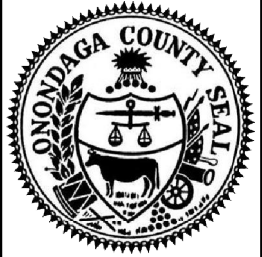

ONONDAGA COUNTY
LAKEVIEW
AMPHITHEATER

CONCEPTUAL
DESIGN REPORT


JUNE, 2014




**THEATRE
PROJECTS**
Consultants

AMPHITHEATER
BUILDING
ELEVATIONS


FIGURE 2-7

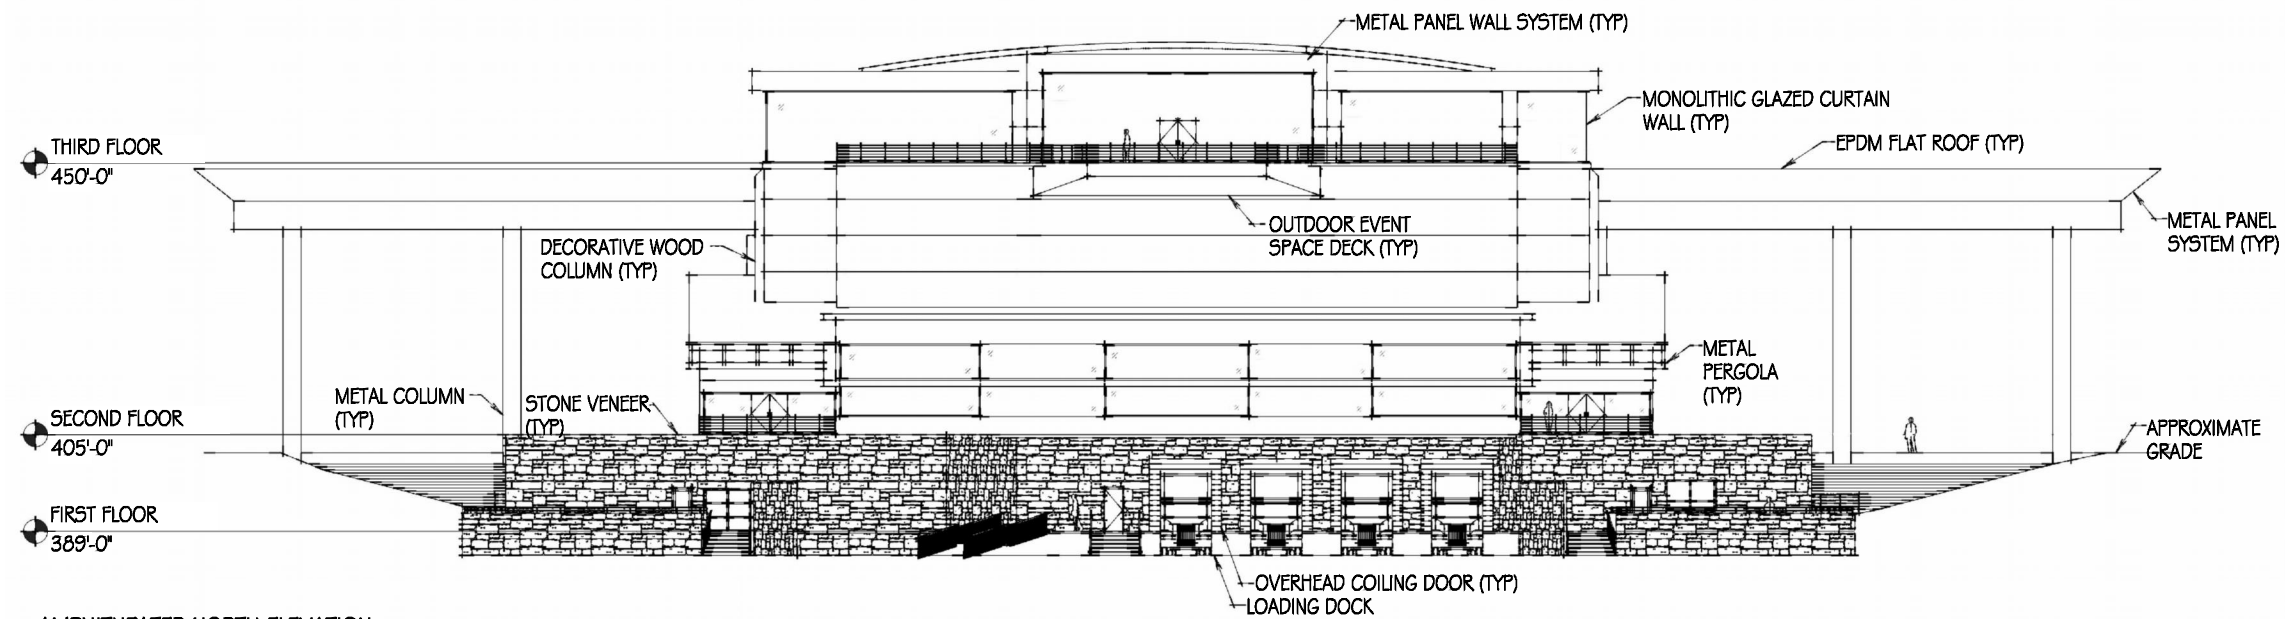

AMPHITHEATER NORTH ELEVATION

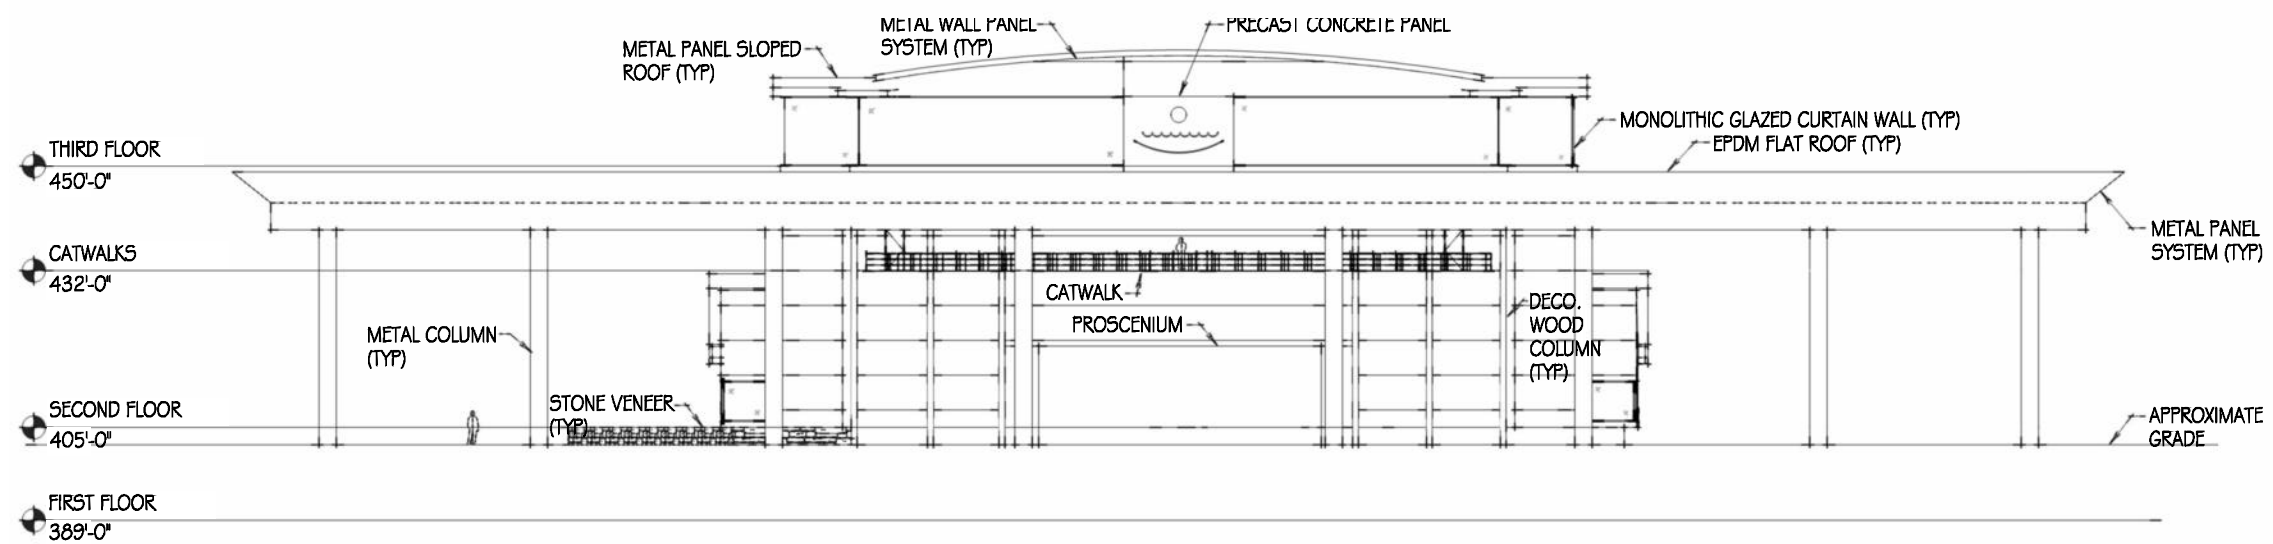

AMPHITHEATER SOUTH ELEVATION

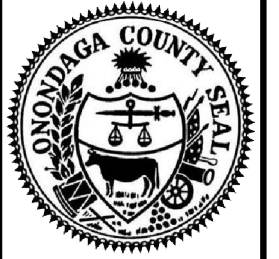

ONONDAGA COUNTY
LAKEVIEW
AMPHITHEATER

CONCEPTUAL
DESIGN REPORT


JUNE, 2014





**THEATRE
PROJECTS**
Consultants

AMPHITHEATER
BUILDING
SECTION

FIGURE 2-6

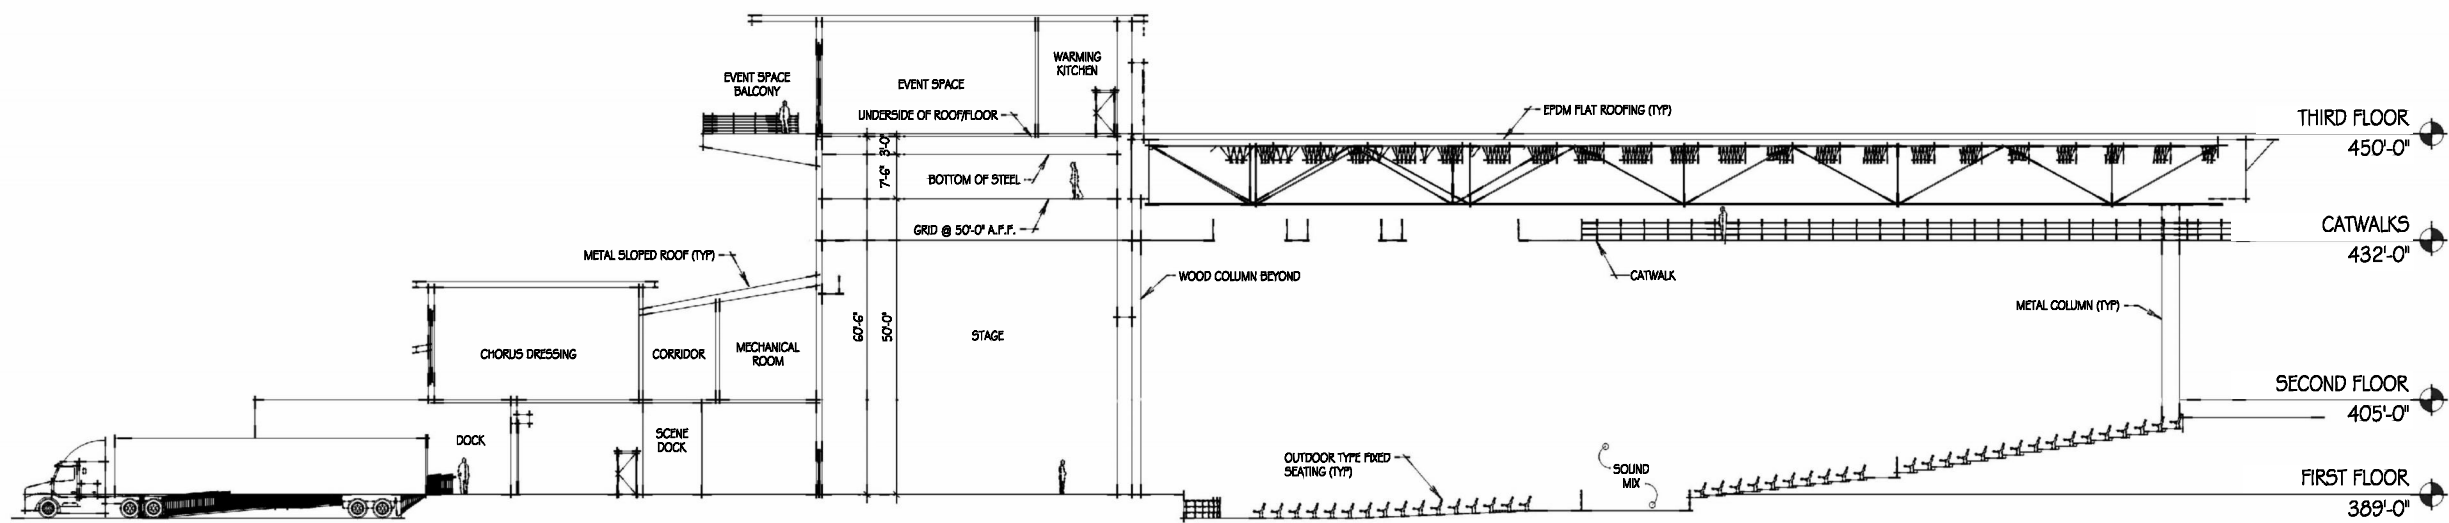

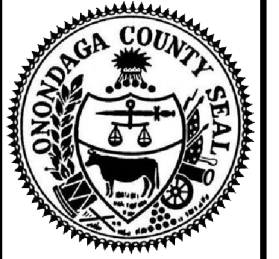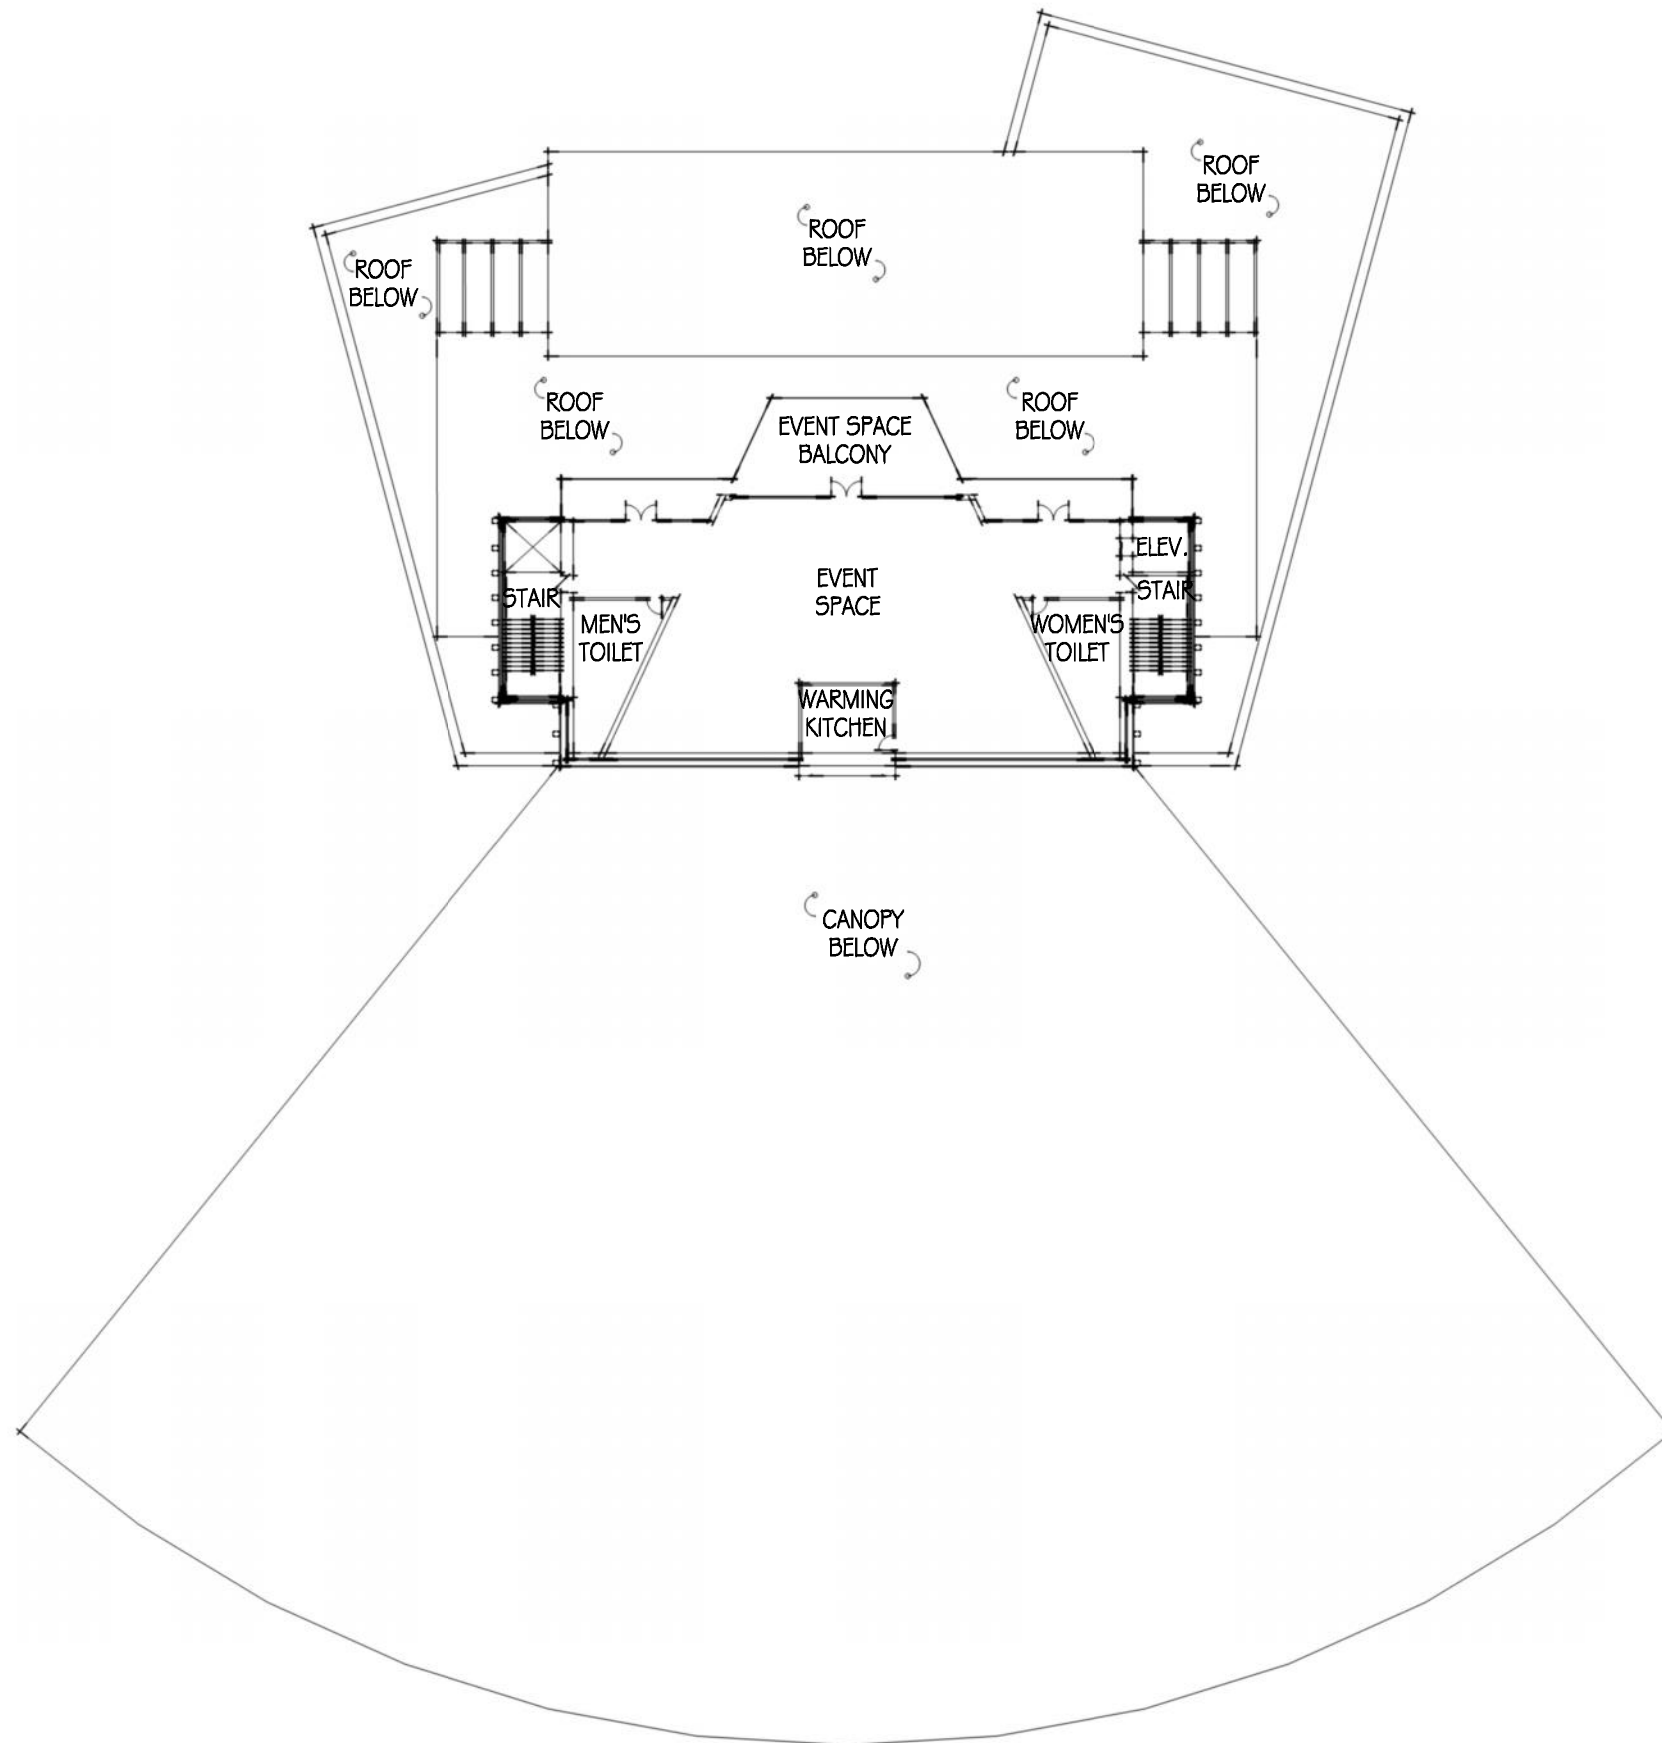

ONONDAGA COUNTY
LAKEVIEW
AMPHITHEATER

CONCEPTUAL
DESIGN REPORT


JUNE, 2014



**THEATRE
PROJECTS**
Consultants

AMPHITHEATER
THIRD
FLOOR PLAN

FIGURE 2-5

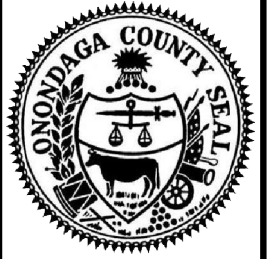

ONONDAGA COUNTY
LAKEVIEW
AMPHITHEATER

CONCEPTUAL
DESIGN REPORT

JUNE, 2014



**THEATRE
PROJECTS**
Consultants

AMPHITHEATER
SECOND
FLOOR PLAN

FIGURE 2-4

